



DRAFT

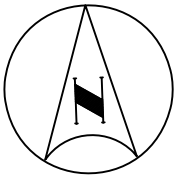

NOT TO SCALE

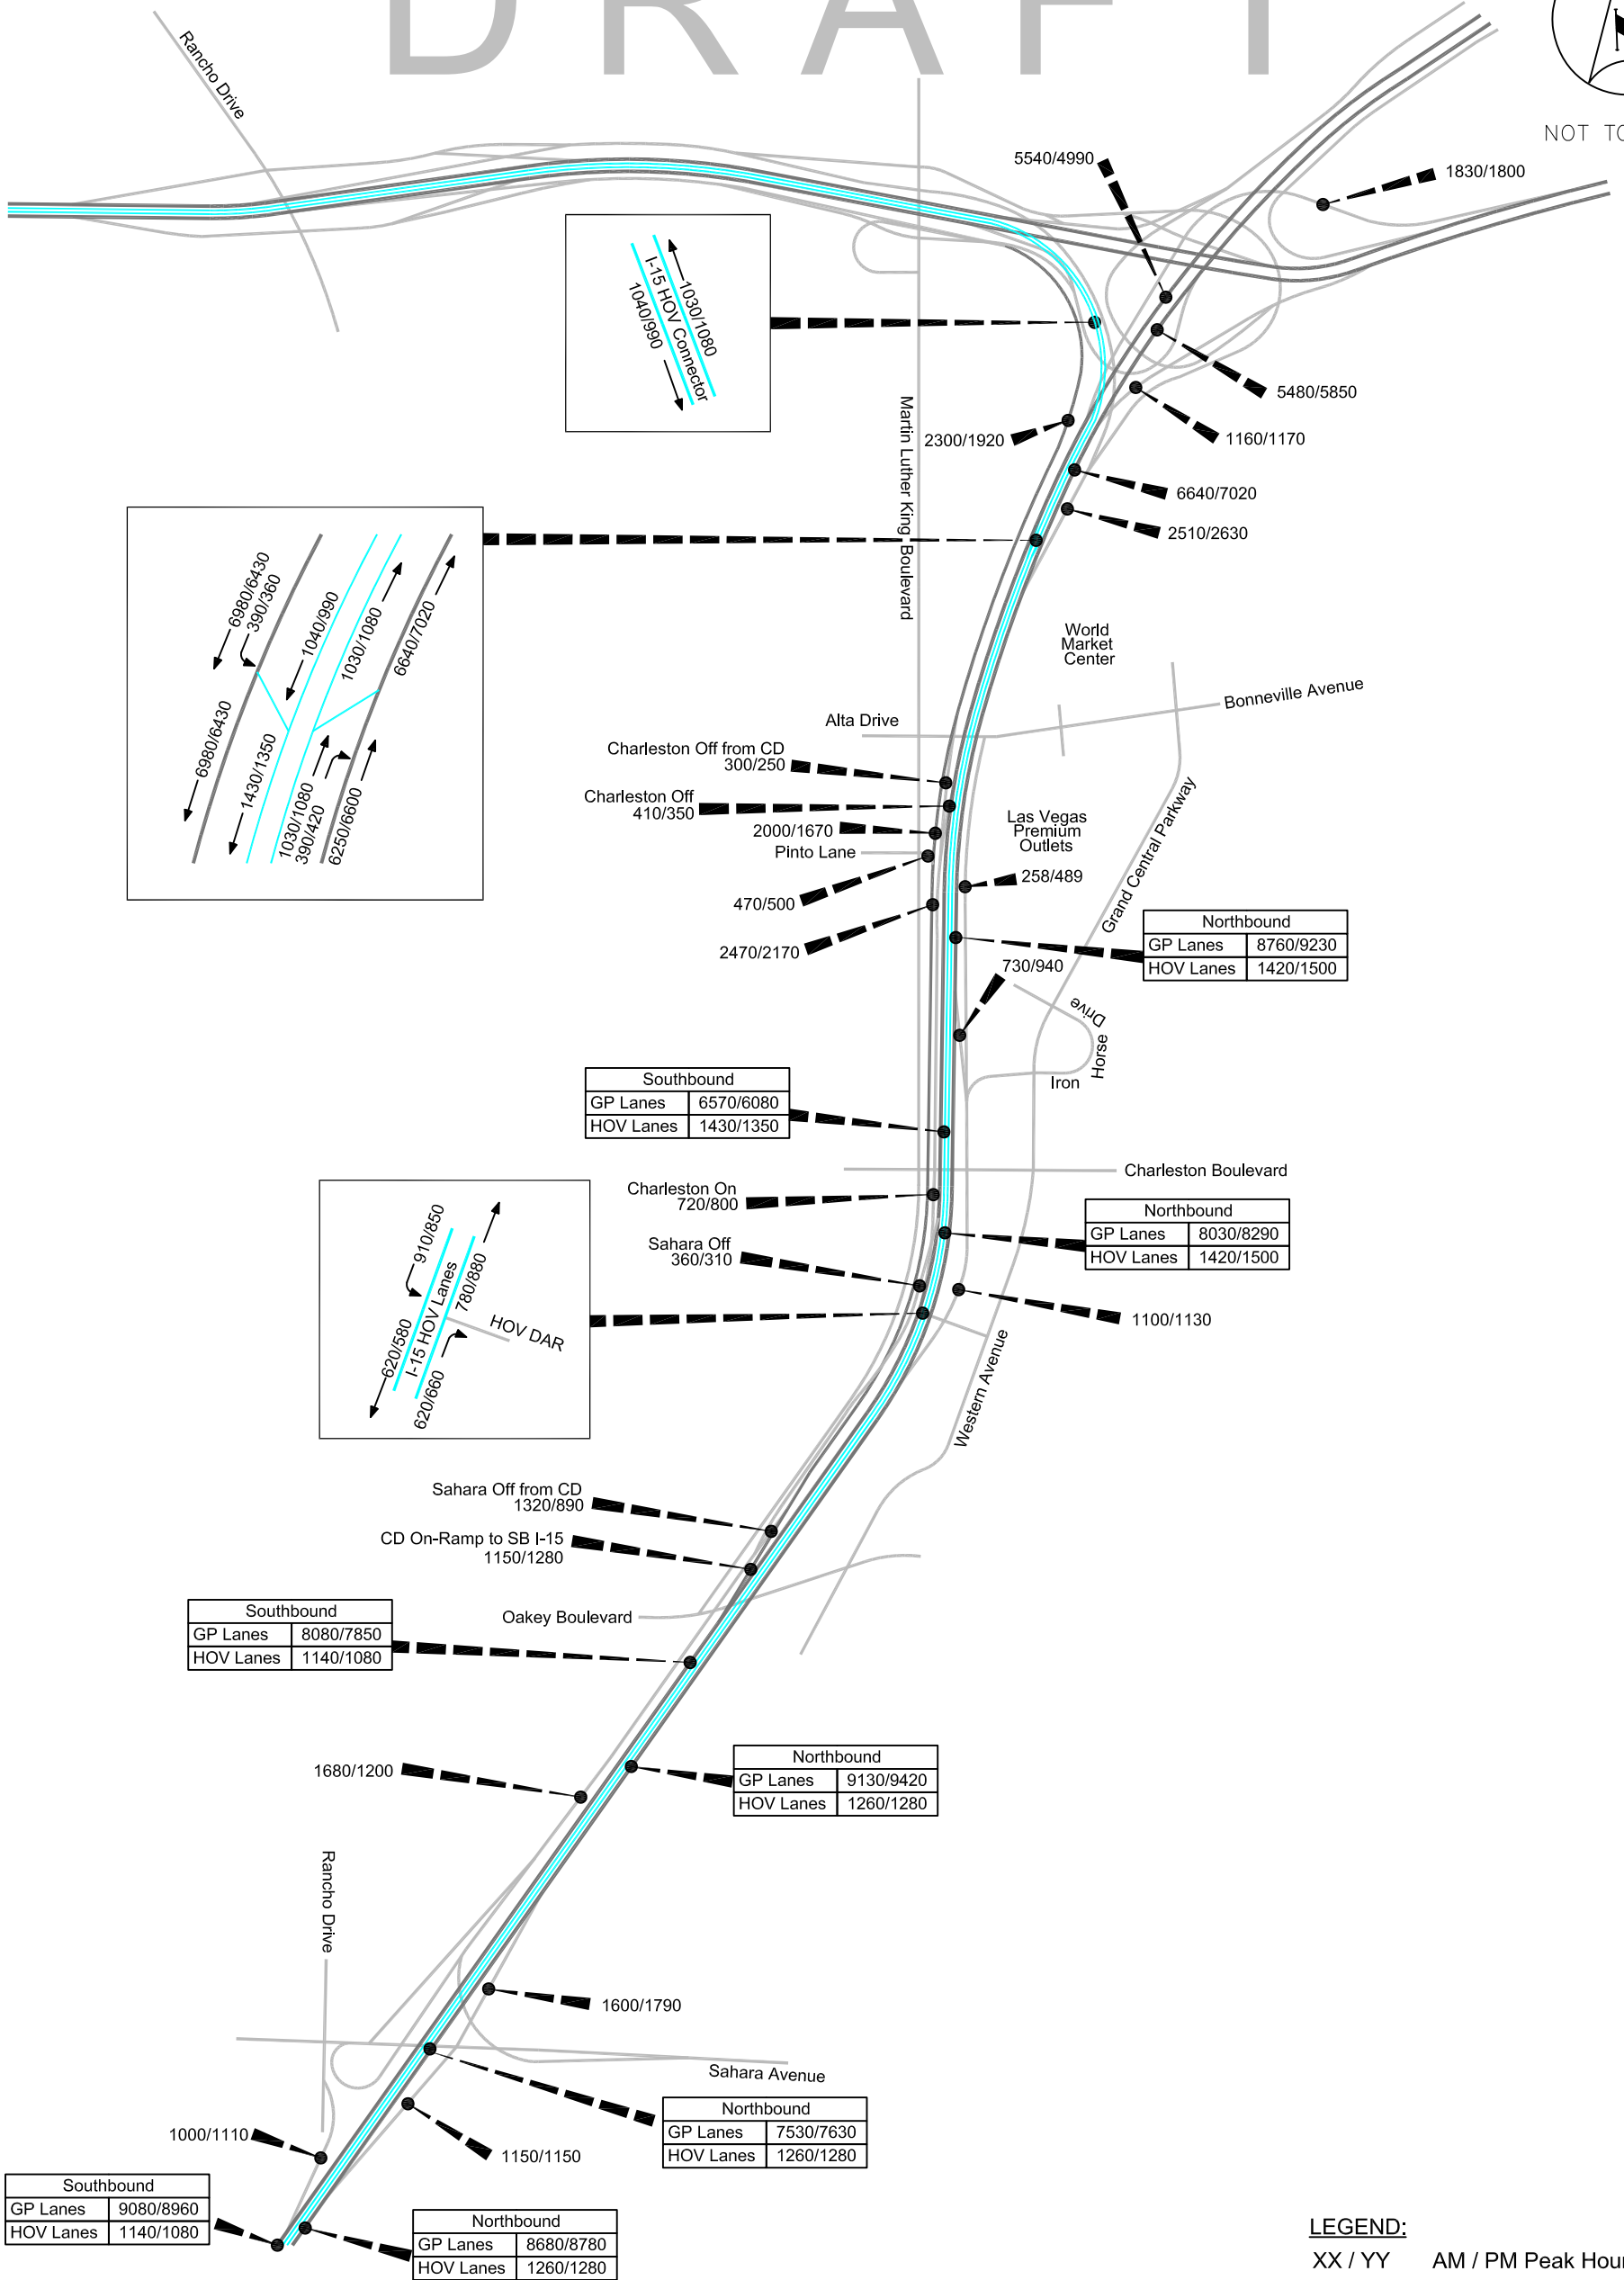

**PROJECT NEON
2025 PEAK HOUR FREEWAY DEMANDS**

FIGURE X-X