



DRAFT

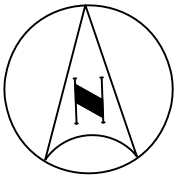

NOT TO SCALE

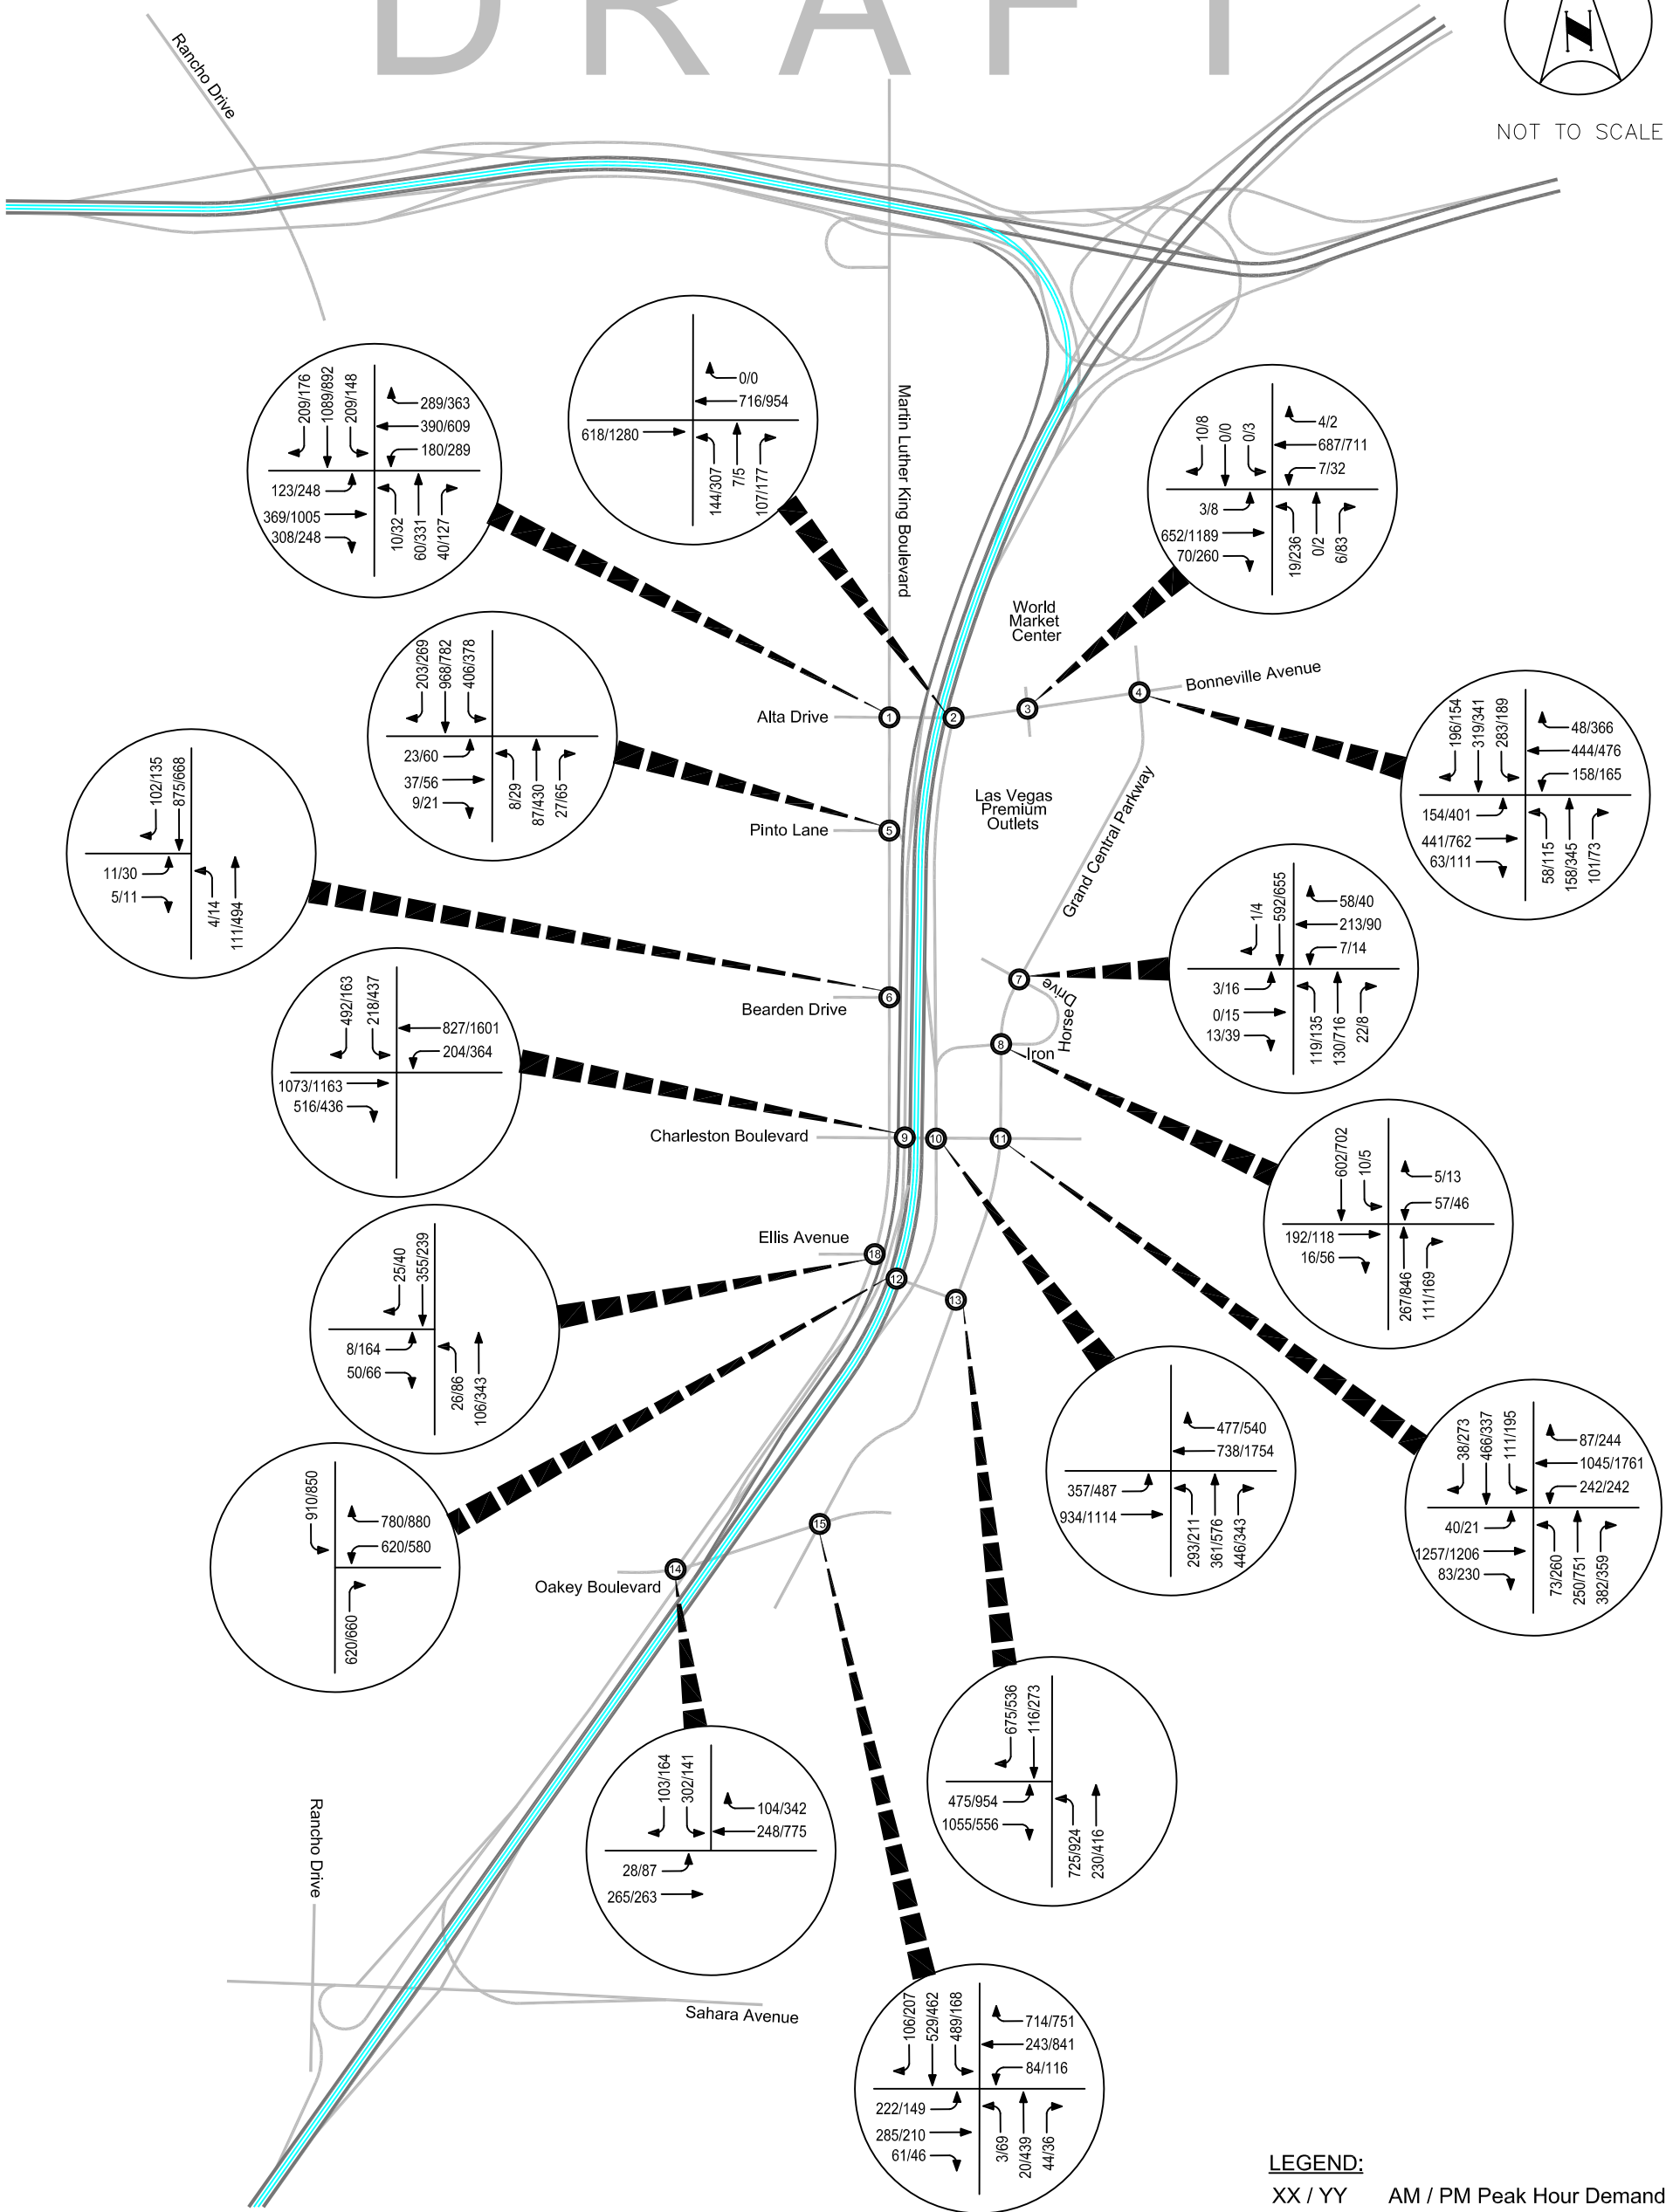

LEGEND:
XX / YY AM / PM Peak Hour Demand



PROJECT NEON 2025 PEAK HOUR INTERSECTION DEMANDS

FIGURE X-X