


PRELIMINARY

SUBJECT TO REVISION
30-MAY-2014

STATE	PROJECT NO.	COUNTY	SHEET NO.
NEVADA	NH-STP-015-1(147)	CLARK	DP1

PROJECT NEON FUTURE PHASE PRELIMINARY DESIGN - PRELIMINARY - NOT FOR CONSTRUCTION - SUBJECT TO CHANGE

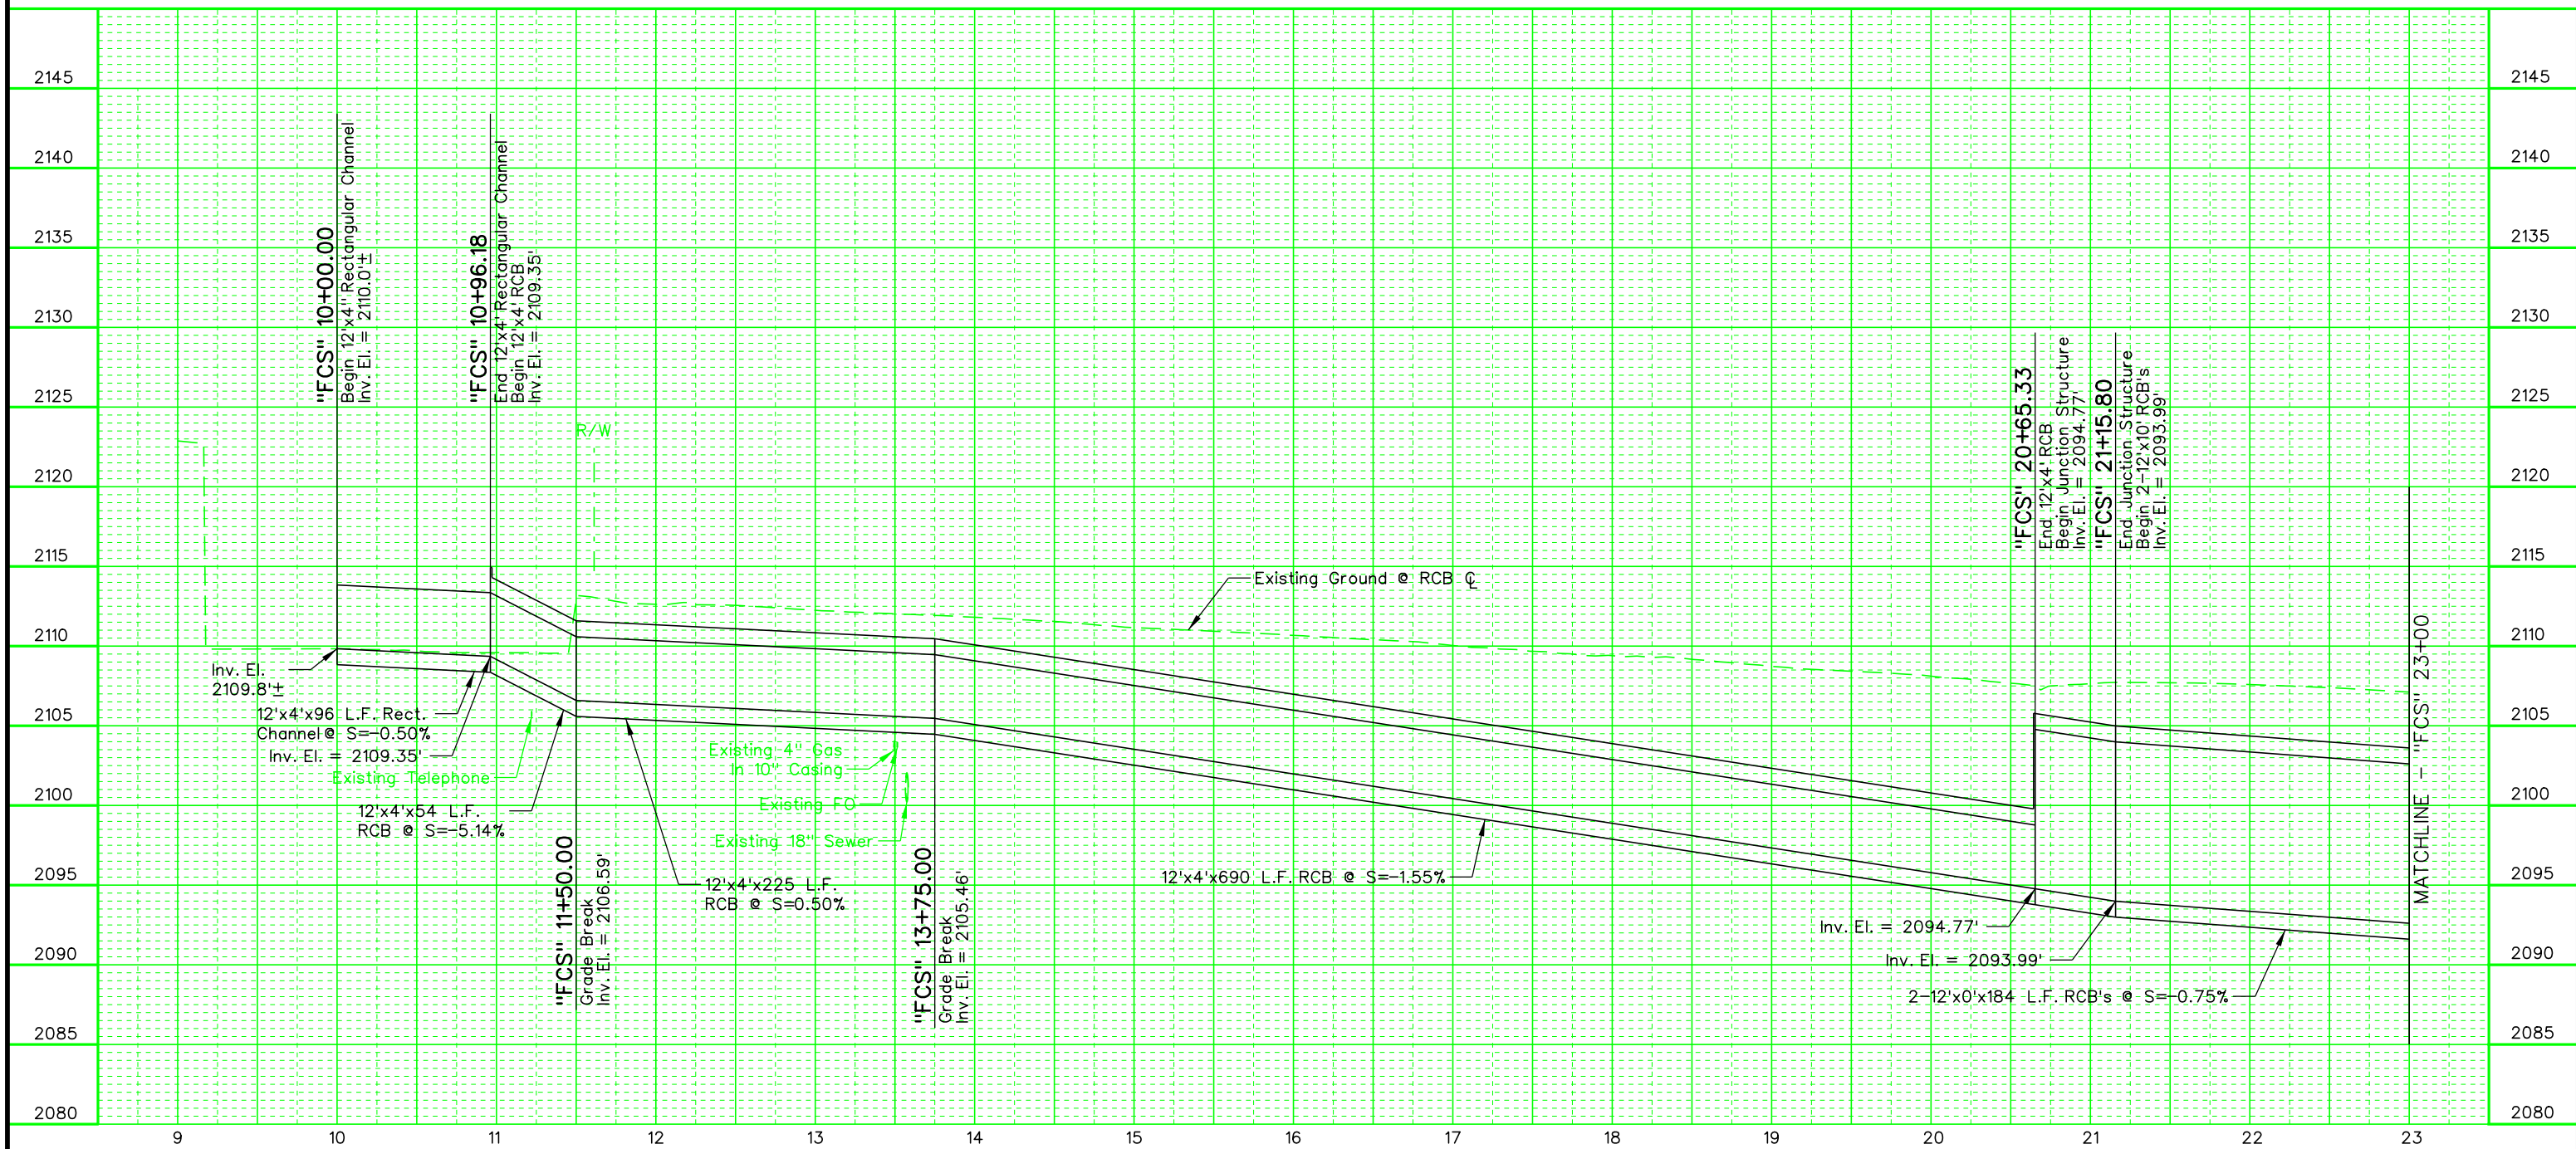

I-15 RCB DRAINAGE PROFILE

STATE OF NEVADA
DEPARTMENT OF TRANSPORTATION

PROJECT NEON - FUTURE PHASE
PRELIMINARY DESIGN


I-15 RCB DRAINAGE PROFILE

PRELIMINARY

SUBJECT TO REVISION
30-MAY-2014

STATE	PROJECT NO.	COUNTY	SHEET NO.
NEVADA	NH-STP-015-1 (147)	CLARK	DP2

PROJECT NEON FUTURE PHASE PRELIMINARY DESIGN - PRELIMINARY - NOT FOR CONSTRUCTION - SUBJECT TO CHANGE

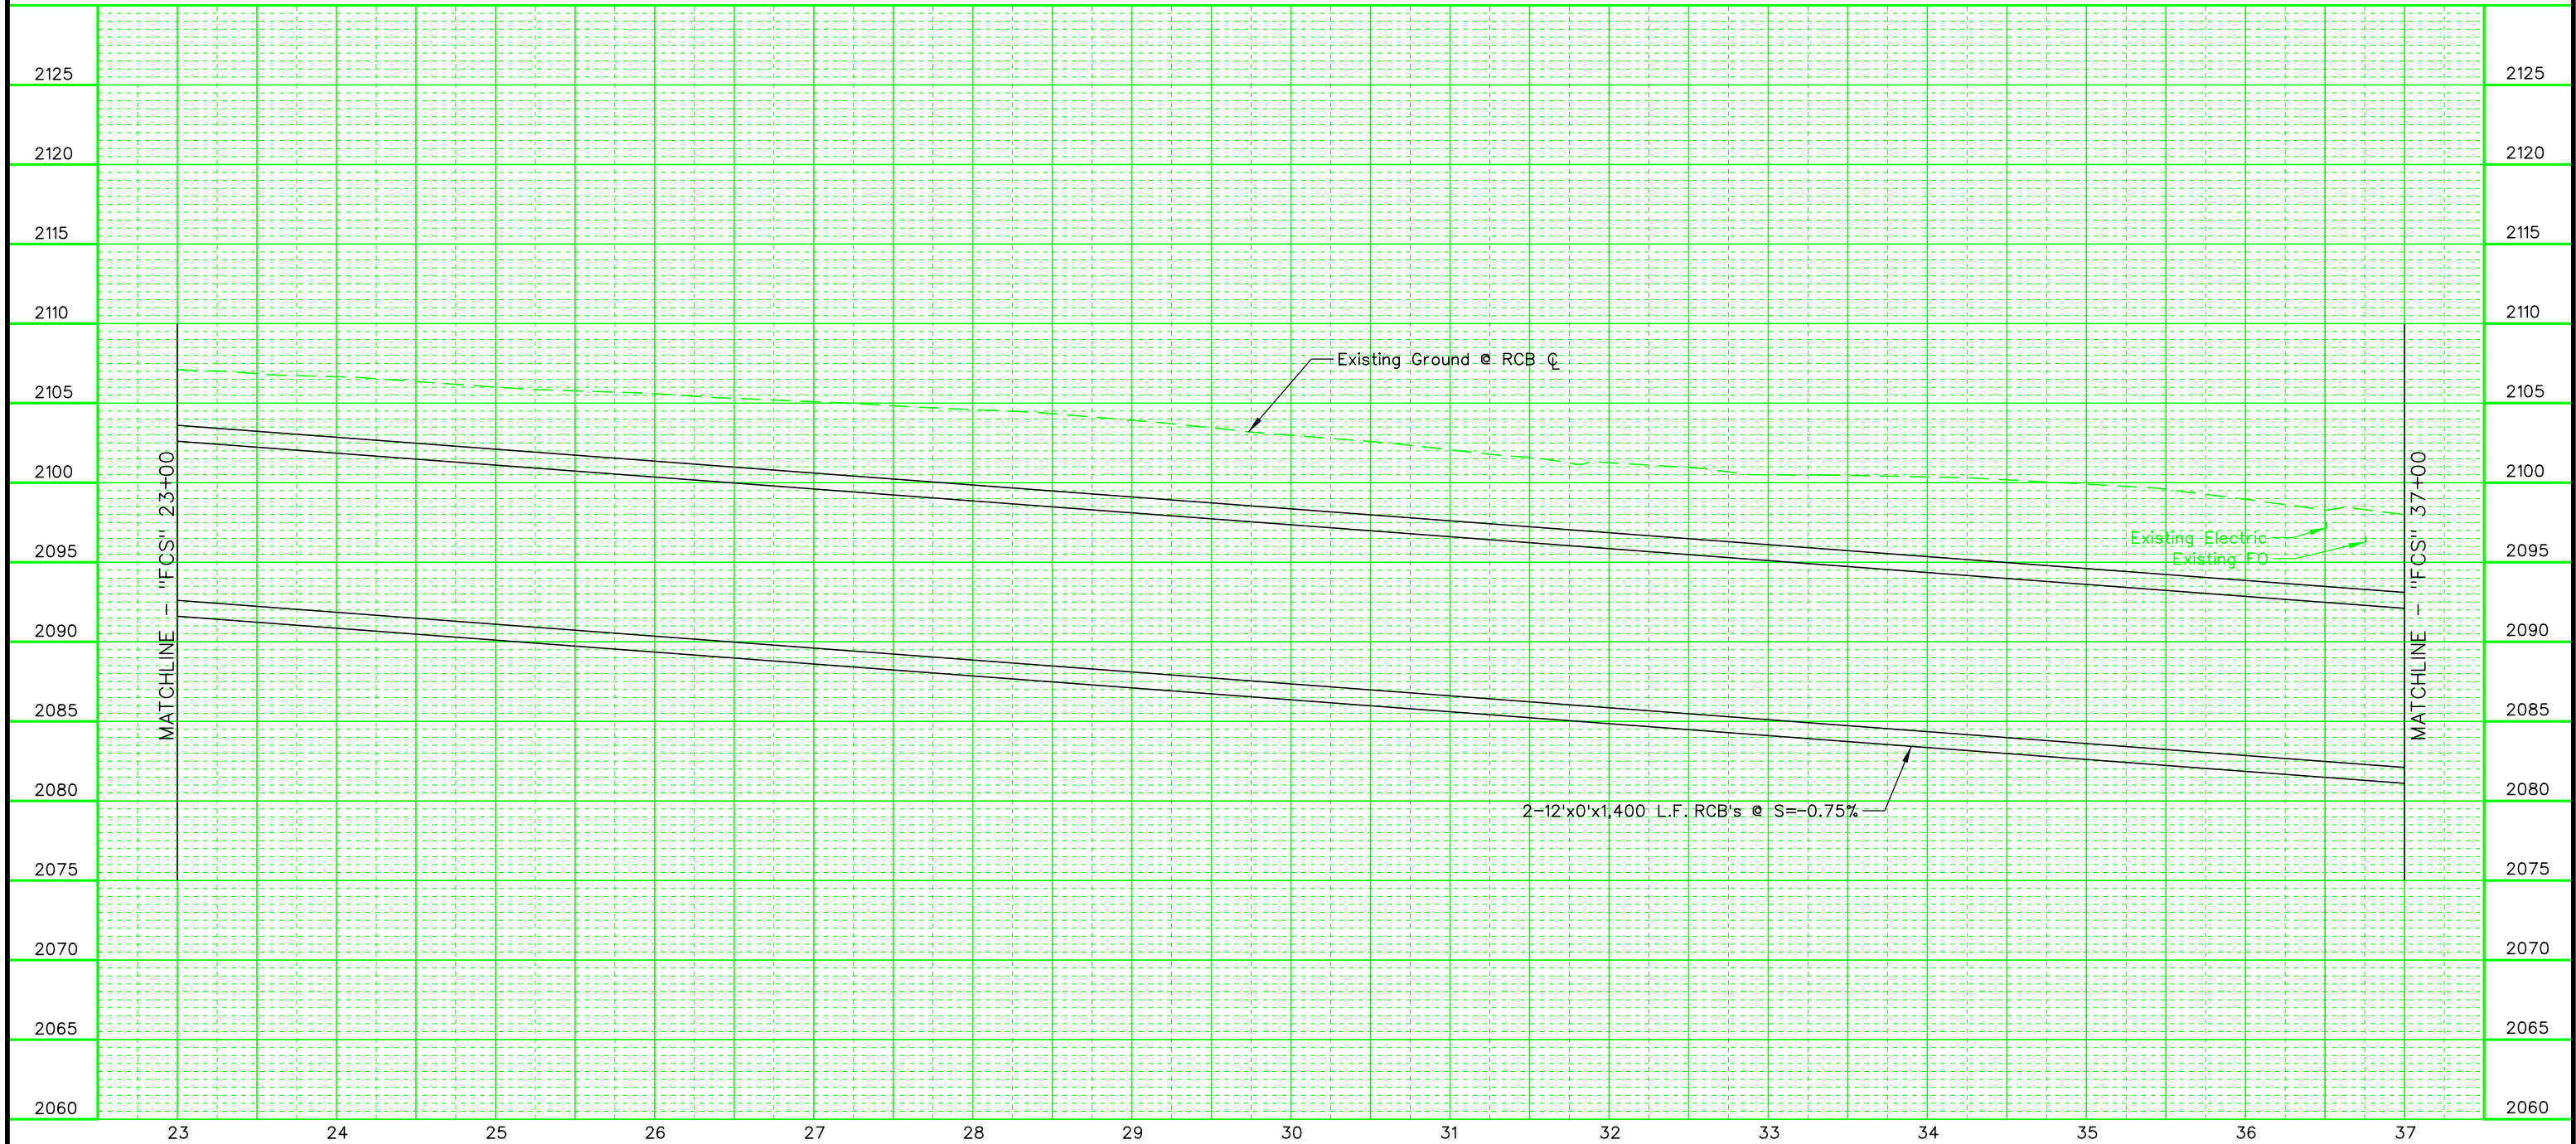

I-15 RCB DRAINAGE PROFILE

STATE OF NEVADA
DEPARTMENT OF TRANSPORTATION

PROJECT NEON - FUTURE PHASE
PRELIMINARY DESIGN


**I-15 RCB
DRAINAGE
PROFILE**

PRELIMINARY

SUBJECT TO REVISION
30-MAY-2014

STATE	PROJECT NO.	COUNTY	SHEET NO.
NEVADA	NH-STP-015-1(147)	CLARK	DP3

PROJECT NEON FUTURE PHASE PRELIMINARY DESIGN - PRELIMINARY - NOT FOR CONSTRUCTION - SUBJECT TO CHANGE

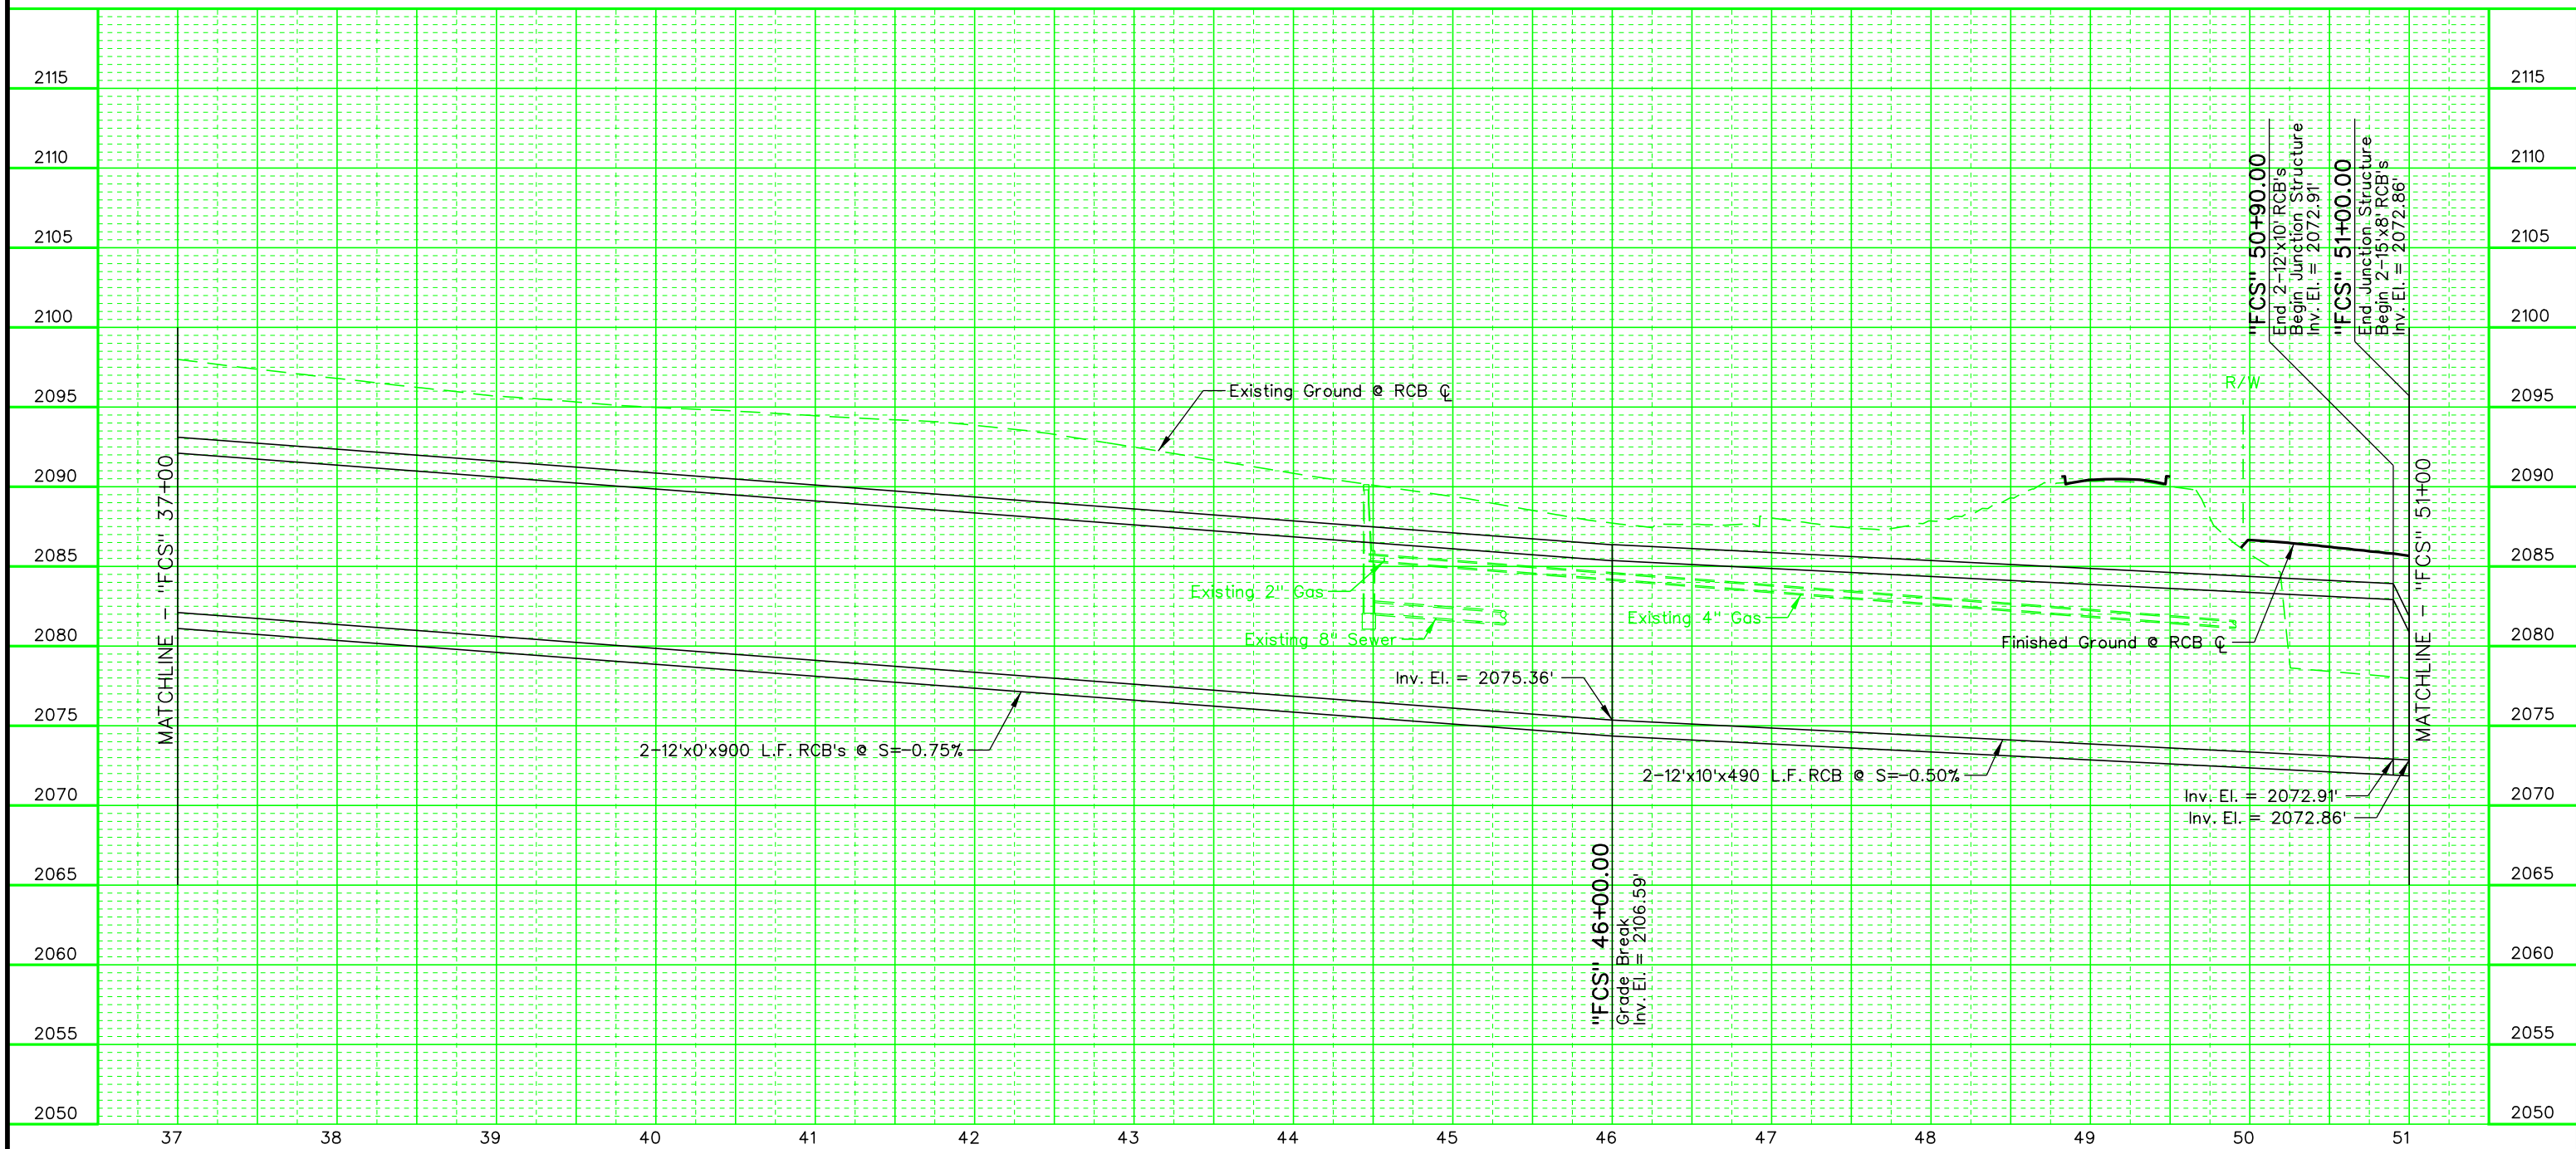

I-15 RCB DRAINAGE PROFILE

STATE OF NEVADA
DEPARTMENT OF TRANSPORTATION

PROJECT NEON - FUTURE PHASE
PRELIMINARY DESIGN


I-15 RCB DRAINAGE PROFILE

PRELIMINARY

SUBJECT TO REVISION
30-MAY-2014

STATE	PROJECT NO.	COUNTY	SHEET NO.
NEVADA	NH-STP-015-1 (147)	CLARK	DP4

PROJECT NEON FUTURE PHASE PRELIMINARY DESIGN - PRELIMINARY - NOT FOR CONSTRUCTION - SUBJECT TO CHANGE

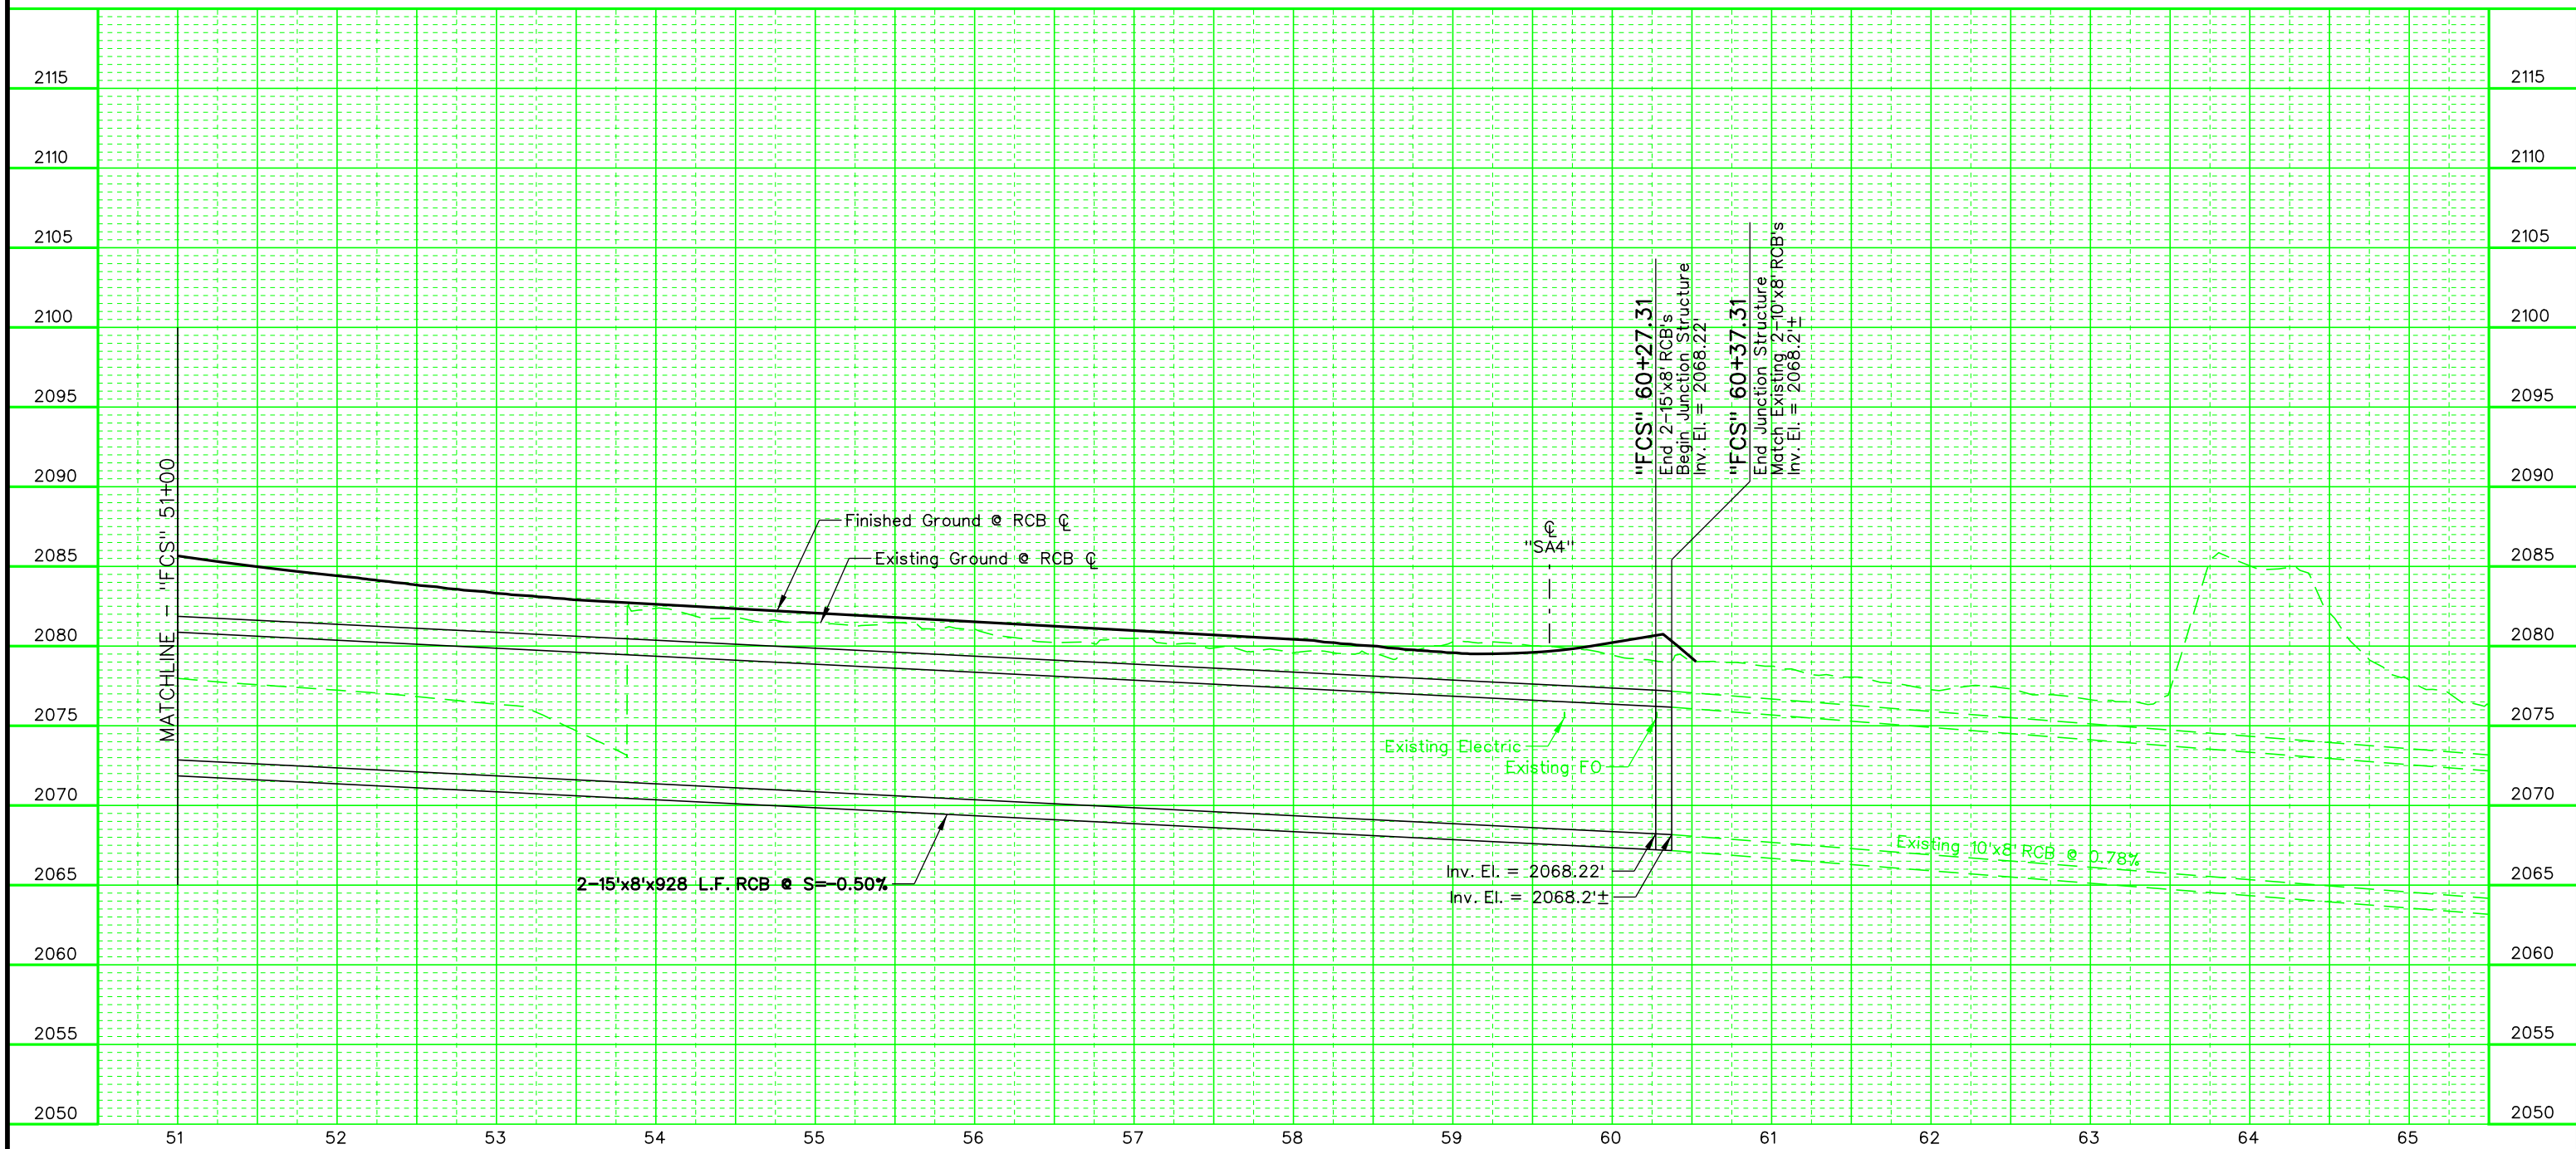

I-15 RCB DRAINAGE PROFILE

STATE OF NEVADA
DEPARTMENT OF TRANSPORTATION

PROJECT NEON - FUTURE PHASE
PRELIMINARY DESIGN


I-15 RCB DRAINAGE PROFILE

PRELIMINARY

SUBJECT TO REVISION
30-MAY-2014

STATE	PROJECT NO.	COUNTY	SHEET NO.
NEVADA	NH-STP-015-1 (147)	CLARK	DP5

PROJECT NEON FUTURE PHASE PRELIMINARY DESIGN - PRELIMINARY - NOT FOR CONSTRUCTION - SUBJECT TO CHANGE

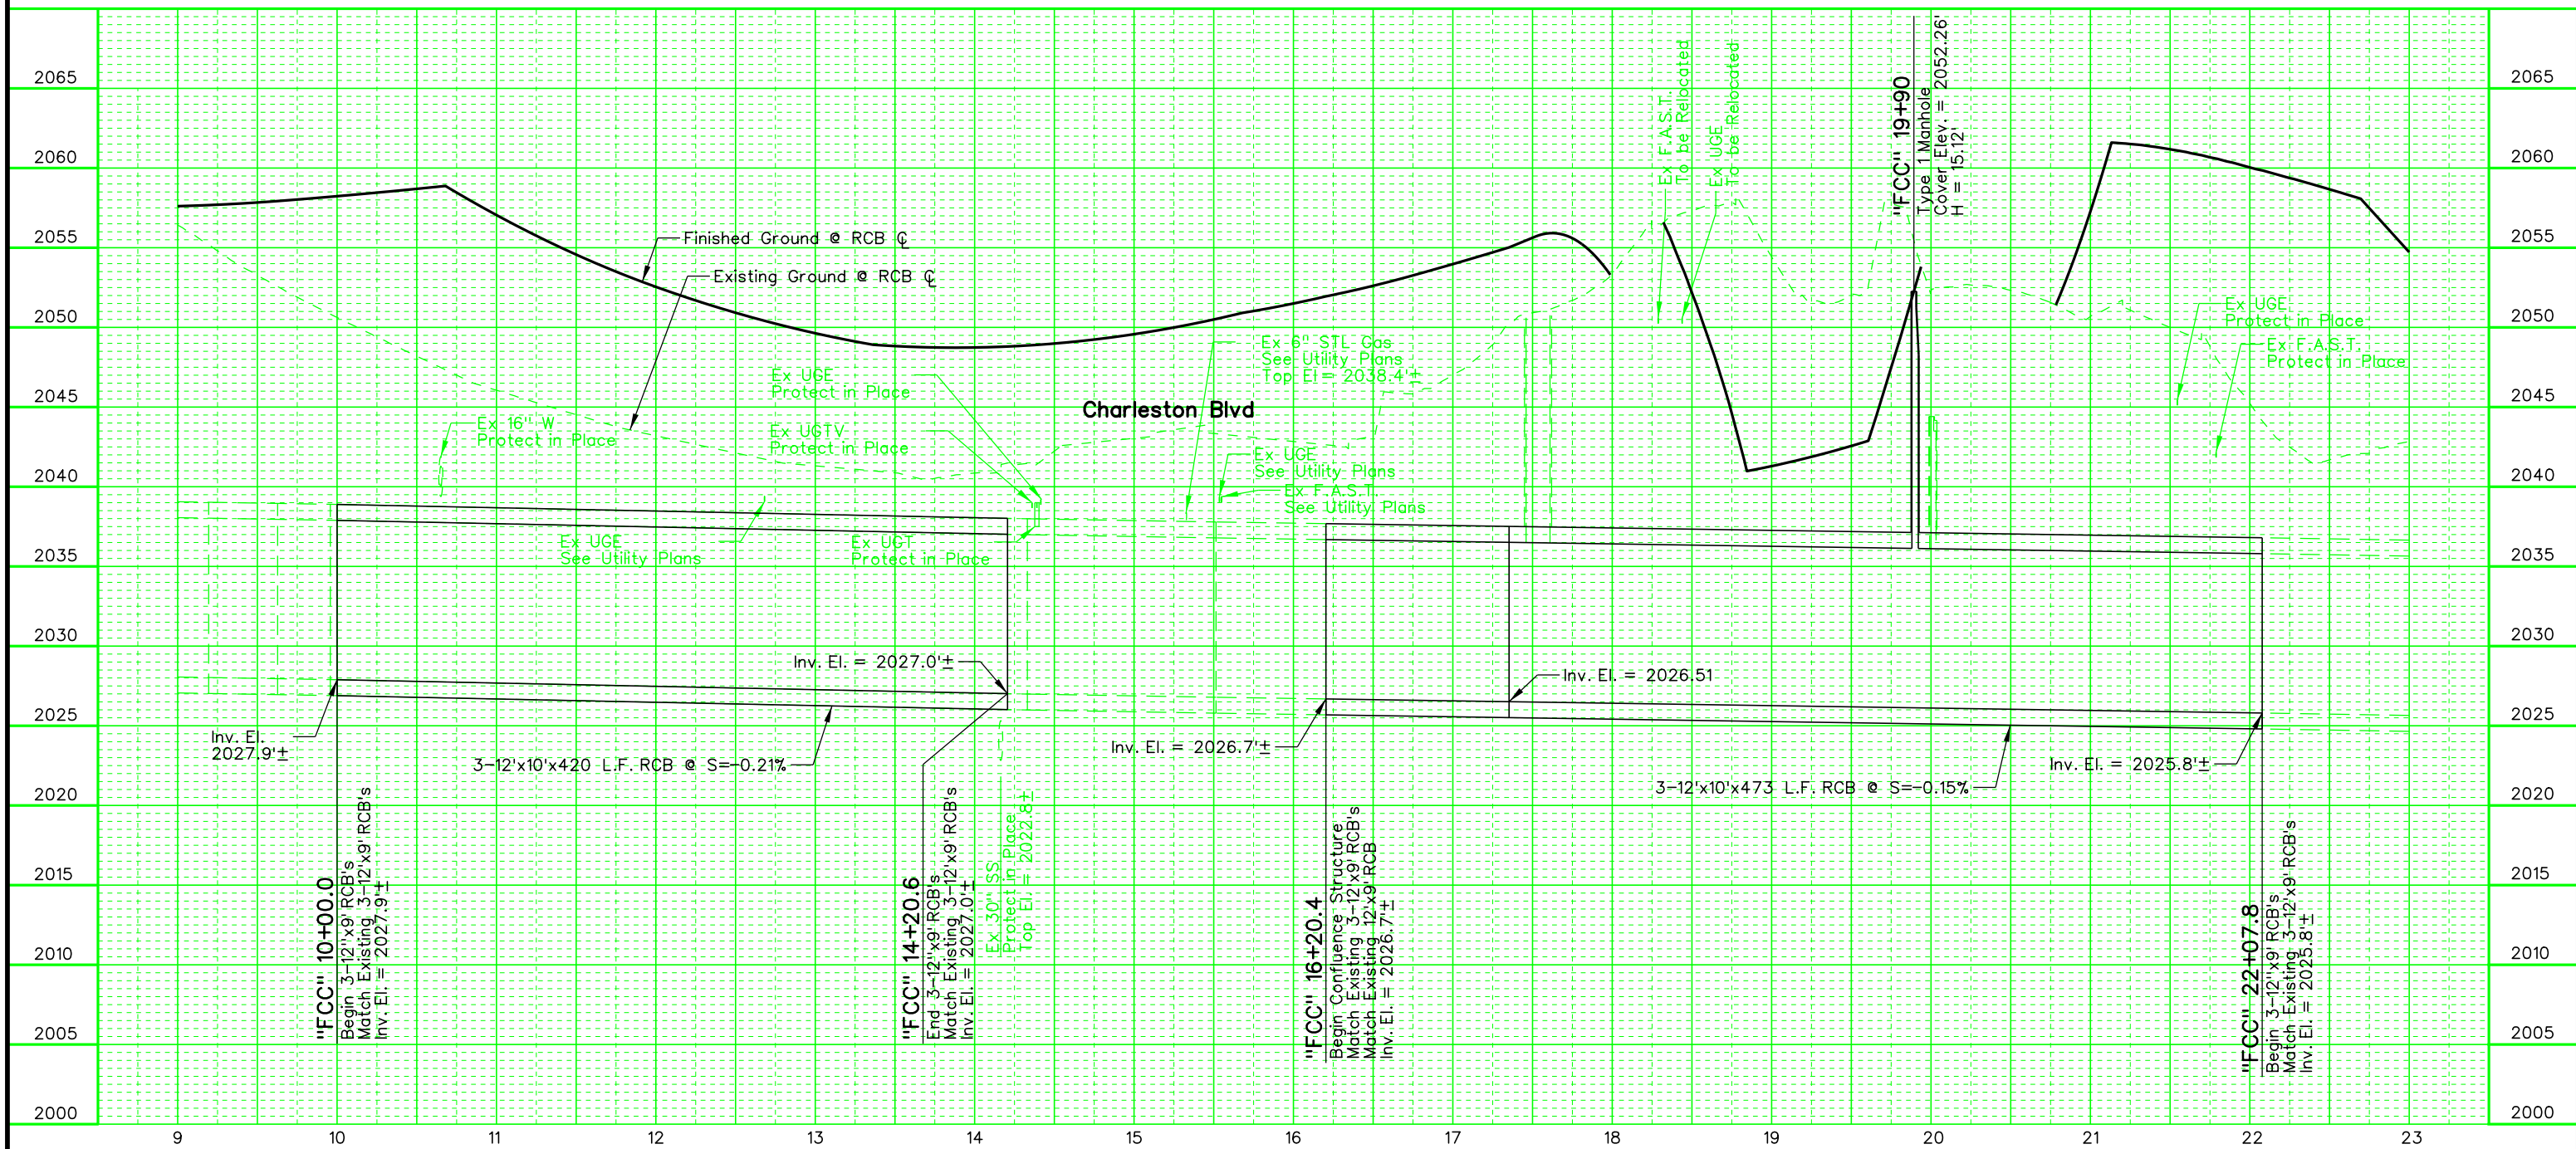

I-15 RCB DRAINAGE PROFILE

STATE OF NEVADA
DEPARTMENT OF TRANSPORTATION

PROJECT NEON - FUTURE PHASE
PRELIMINARY DESIGN


I-15 RCB DRAINAGE PROFILE

PRELIMINARY

SUBJECT TO REVISION
30-MAY-2014

STATE	PROJECT NO.	COUNTY	SHEET NO.
NEVADA	NH-STP-015-1(147)	CLARK	DP6

PROJECT NEON FUTURE PHASE PRELIMINARY DESIGN - PRELIMINARY - NOT FOR CONSTRUCTION - SUBJECT TO CHANGE

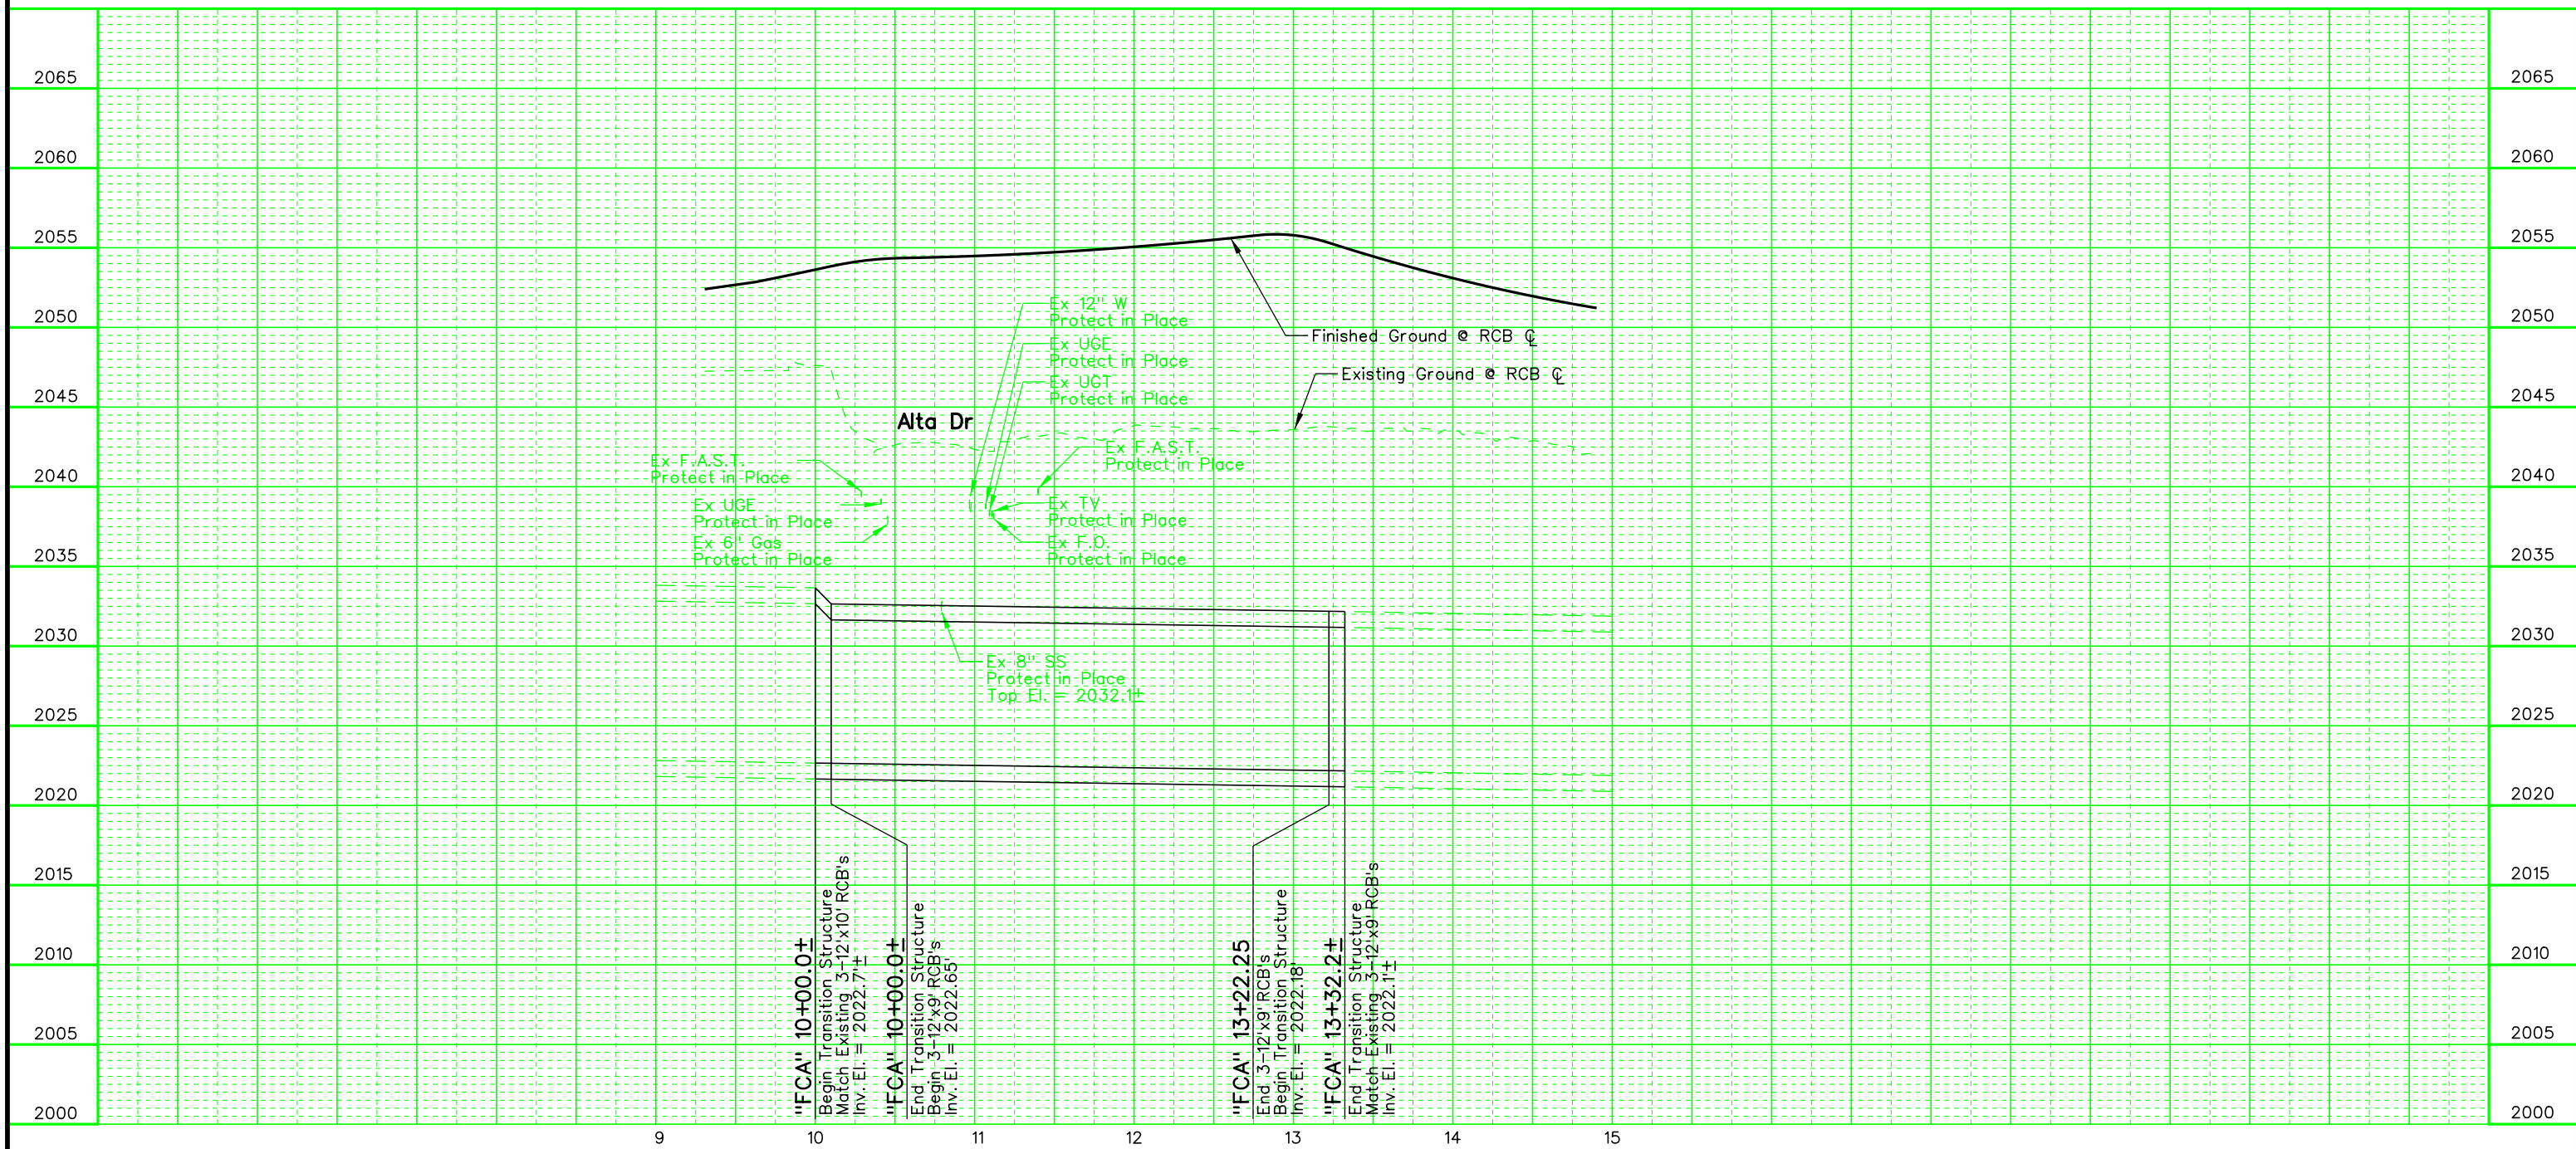

I-15 RCB DRAINAGE PROFILE

STATE OF NEVADA
DEPARTMENT OF TRANSPORTATION

PROJECT NEON - FUTURE PHASE
PRELIMINARY DESIGN

I-15 RCB DRAINAGE PROFILE