



PRELIMINARY

SUBJECT TO REVISION
\$\$\$\$date\$\$\$

| | | | |
|--------|-------------|--------|-----------|
| STATE | PROJECT NO. | COUNTY | SHEET NO. |
| NEVADA | | CLARK | B1 |

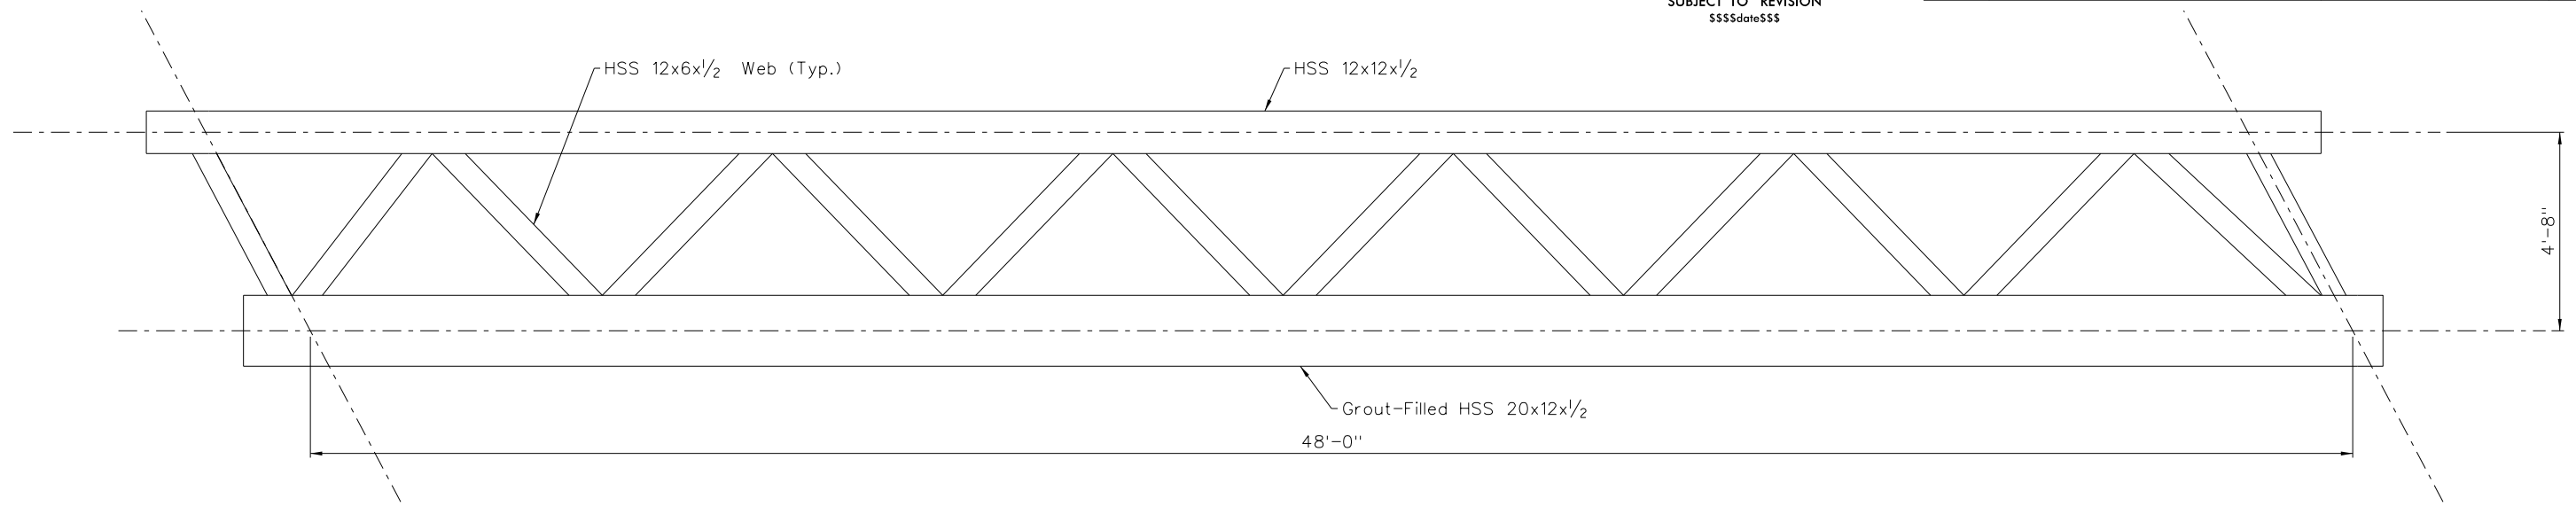

PLAN - CRASH BARRIER TRUSS

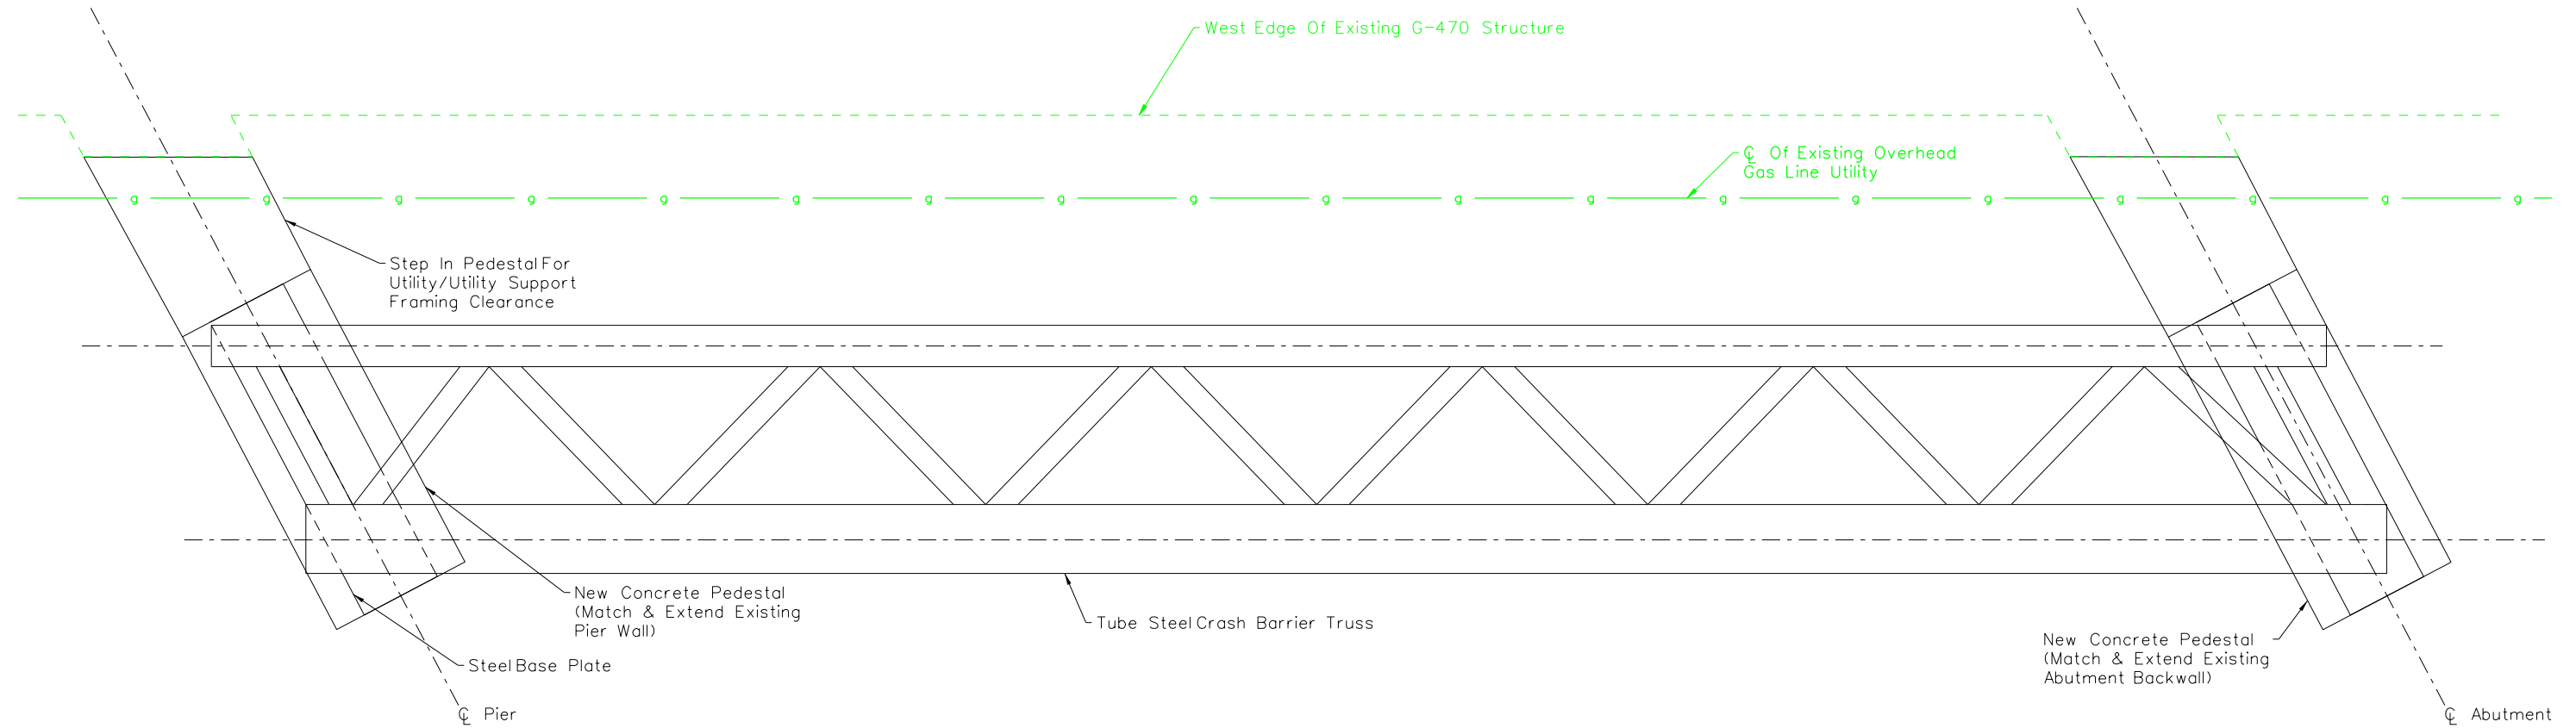

PLAN - CRASH BARRIER TRUSS AT G-470 CHARLESTON UNDERPASS

| | |
|----------------------------|----------------|
| STRUCTURAL DESIGN DIVISION | |
| DESIGNED BY: | DAVID CHASE |
| PRINCIPAL: | TROY MARTIN |
| PHONE: | (775) 888-7552 |

STATE OF NEVADA
DEPARTMENT OF TRANSPORTATION

**CHARLESTON BLVD.
UNDERPASS**

G-470